

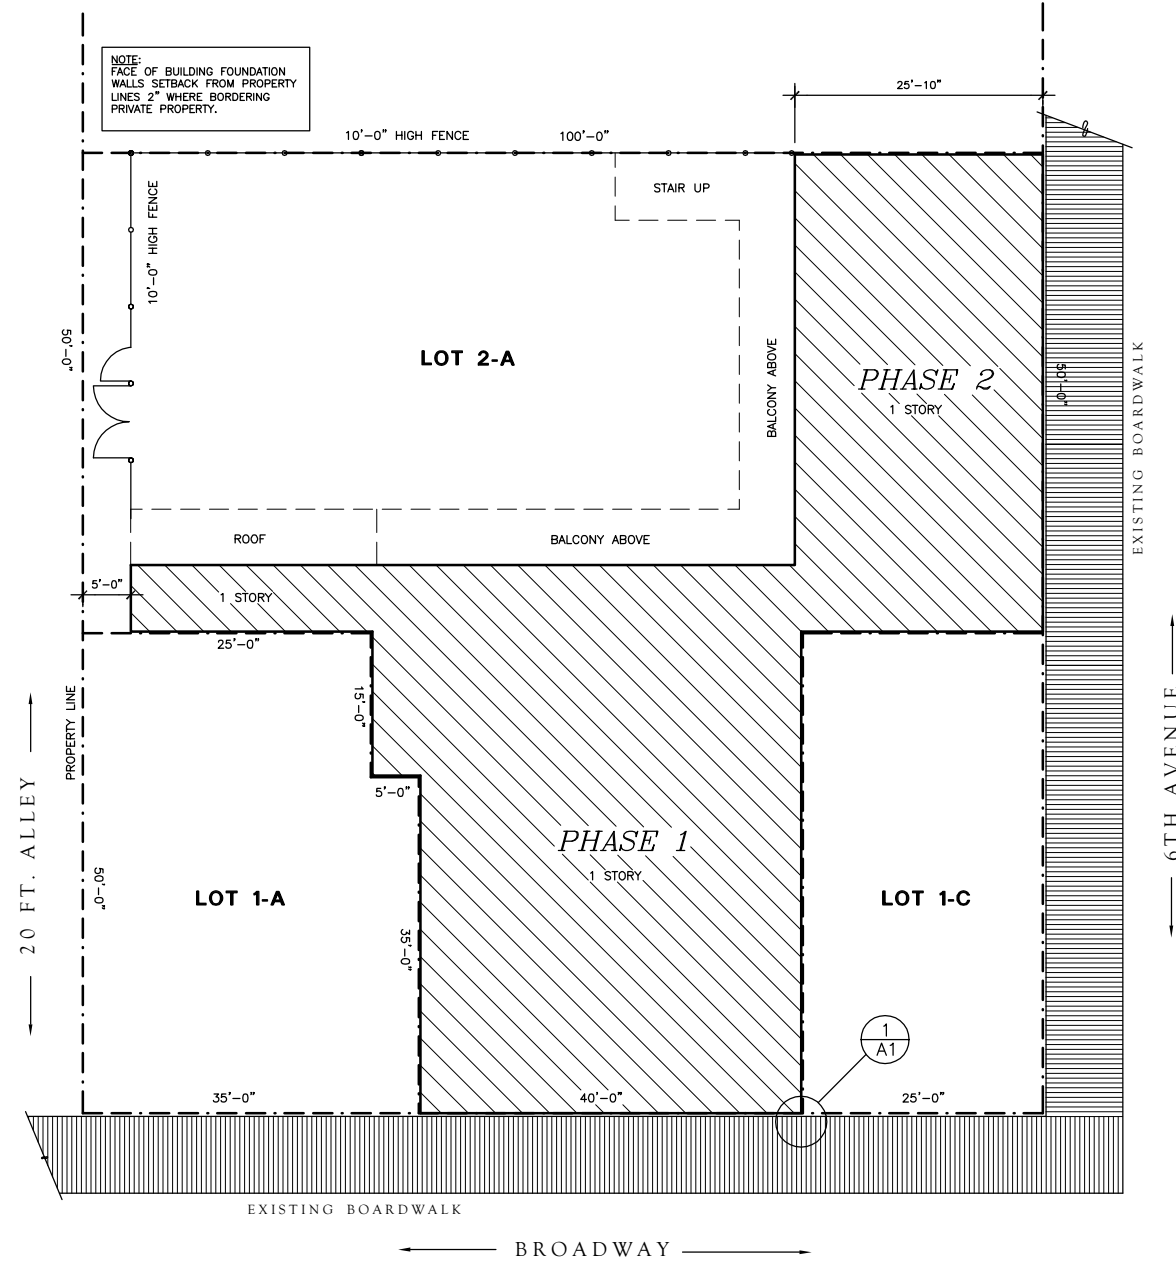


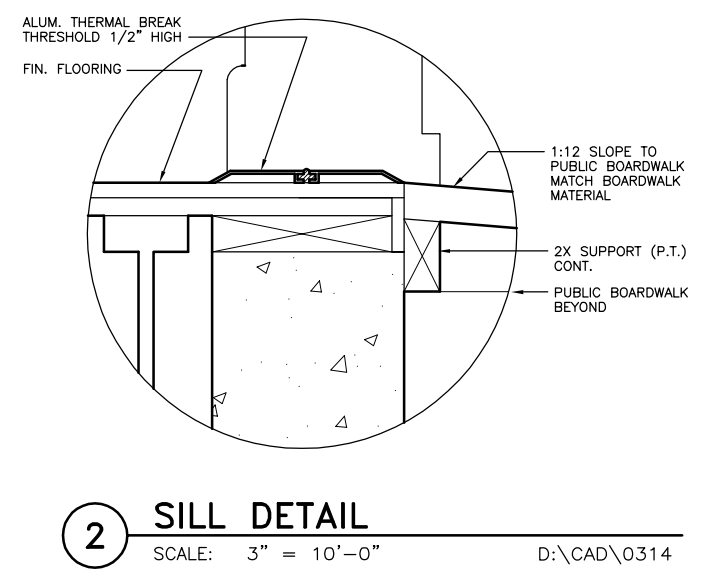

AK Fire Marshal Review No. 2004J-0057

CONSTRUCTION DOCUMENTS  
**SKAGWAY BAZAAR BUILDING**  
6th Avenue & Broadway  
Skagway, Alaska 99840

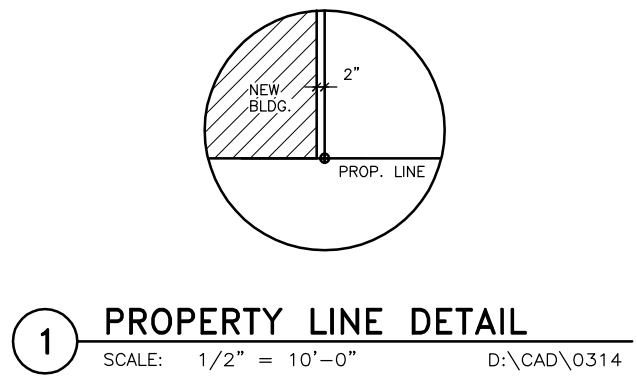


**Specifications**

NOTE: SELECT MANUFACTURERS LISTED OR APPROVED EQUALS.

<p><b>INSULATION:</b> FIBERGLASS BATT, ASTM C 665, TYPE 1 (UNFACED), VAPOR BARRIER 6 MIL POLYETHYLENE, ASTM D 4397 ROOF RIGID INSUL. = EXTRUDED POLYSTYRENE</p> <p><b>WAINSCOT:</b> "STRUCTOGLAS" FIBERGLASS REINFORCED PANELS COLOR AS SELECTED BY OWNER</p> <p><b>DOORS:</b> INTERIOR: SOLID paneled door (STYLE AS SELECTED BY OWNER) EXTERIOR: SOLID paneled door (STYLE AS SELECTED BY OWNER) 2ND FLOOR DOORS: INSUL. MTL. NOTE: 1/4" TEMPERED PLATE GLASS IN ALL DOORS THAT CONTAIN GLAZING.</p> <p><b>DOOR HARDWARE:</b> SEE "DOOR HARDWARE SCHEDULE"</p> <p><b>WOOD SPECIALTIES:</b> ARVID'S WOODS (1-800-627-8437)</p> <p><b>SHEET VINYL:</b> "ARMSTRONG", POSSIBILITIES, COLOR &amp; PATTERN AS SELECTED BY OWNER.</p> <p><b>CARPET:</b> AS SELECTED BY OWNER.</p> <p><b>FLOOR BASE:</b> 4" RUBBER, COLOR AS SELECTED BY OWNER.</p> <p><b>RESTROOM FIXTURES:</b> SUPPLY AND INSTALL TOILET AND LAVATORY THAT MEET OR EXCEED ADAAG (HANDICAPPED) STANDARDS. INCLUDE LEVER HARDWARE ON LAV. INSULATE DRAIN</p>	<p><b>RESTROOM ACCESSORIES:</b> SUPPLY AND INSTALL "BOBRICK" FIXTURES:</p> <p><b>GRABBARS:</b> B-6806.99 SERIES, 1-1/2" DIAMETER, CONCEALED MTG., PEENED GRIP. 36" AT BACK OF TOILET, 42" AT SIDE</p> <p><b>MIRRORS:</b> B-290-1836 SERIES, 18" X 36"</p> <p><b>TOILET PAPER DISP.:</b> B-685, STAINLESS STEEL (SURFACE MTD.)</p> <p><b>PAPER TOWEL DISP.:</b> B-2621, STAINLESS STEEL (SURFACE MTD.)</p> <p><b>COAT HOOKS:</b> B-682, STAINLESS STEEL. MOUNT ON RESTROOM DOOR.</p> <p><b>PAINTING:</b> GWB = SEMI GLOSS, 1 COAT LATEX PRIMER, 2 COATS LATEX FINISH, TEXTURE DETERMINED BY OWNER. PLYWD = FLAT, 1 COAT INTERIOR ALKYD ENAMEL UNDERCOAT, 1 COAT LATEX ENAMEL METAL = SEMI GLOSS, 1 COAT RUST-INHIBITING PRIMER (IF REQUIRED), 2 COATS LATEX ENAMEL NOTE: ALL COLORS AS SELECTED BY OWNER. NOTE: BACK-PRIME ALL EXTERIOR WOOD SIDING.</p> <p><b>GYPSON WALLBOARD:</b> (GWB) 5/8" TYPE "X" UNLESS OTHERWISE STATED. WATER RESISTANT (WR) GWB ON PLUMBING WALL IN RESTROOMS.</p> <p><b>FIRE EXTINGUISHER (FE):</b> WALL MTD. DRY CHEMICAL, CLASSIFICATION 2-A: 10-BC, 5 LBS. SEE PLAN SHEETS FOR LOCATIONS.</p>	<p><b>ROOFING:</b> "DURO-LAST" ROOFING, INC., 40 MIL., MECHANICALLY FASTENED, SINGLE-PLY, REINFORCED THERMOPLASTIC MEMBRANE INSULATION: RIGID INSULATION PER ROOFING MFR. STANDARD RECOMMENDATION.</p> <p><b>GLAZING:</b> 1/4" TEMPERED PLATE GLASS. SAFETY GLASS AS REQUIRED BY CODE.</p> <p><b>METAL SIDING:</b> "AEP SPAN", "NU-WAVE" CORRUGATED PANELS, 24 GA, OLD TOWN GREY</p> <p><b>WINDOWS:</b> WOOD DOUBLE-HUNG, AND FIXED VINYL SEE "WINDOW SCHEDULE"</p> <p><b>SKYLIGHTS:</b> AS SELECTED BY OWNER.</p>	<p>COMPUTER AIDED DRAFTING &amp; DESIGN</p> <p>ANY USE OR REUSE OF ALTERED FILES OR CADD ADAPTATION FOR THE SPECIFIC PURPOSE INTENDED BY THE OWNER OR OTHERS WITHOUT VERIFICATION BY THE CONSULTANT WILL BE AT THE OWNER'S RISK AND FULL LEGAL RESPONSIBILITY. FURTHERMORE THE OWNER WILL, TO THE FURTHEST EXTENT PERMITTED BY LAW, INDEMNIFY AND HOLD THE CONSULTANT HARMLESS FROM ANY AND ALL CLAIMS, SUITS, LIABILITY, DEMANDS, OR COSTS ARISING OUT OF OR RESULTING THEREFROM. ANY VERIFICATIONS OF SUCH ADAPTATION BY THE OWNER WILL ENTITLE THE CONSULTANT TO ADDITIONAL COMPENSATION AT HIS CURRENT BILLING RATE.</p>
---	---	---	---

NOTE: CONTRACTOR TO REVIEW ALL SUBMITTALS AND SHOP DRAWINGS FOR COMPLIANCE WITH THE DRAWINGS AND SPECIFICATIONS BEFORE ORDERING MATERIALS.

 

Number	Date	By	Description of Revisions

Sheet Title  
**SITE PLAN DETAILS**

Scale AS SHOWN (HALF SCALE AT 11X17)

Designed AER Drawn AER

Date MARCH 18, 2004 Checked AER

Approved By AER Job Number 0314