
 


AK Fire Marshal Review No. 2004J-0057

CONSTRUCTION DOCUMENTS
SKAGWAY BAZAAR BUILDING

6th Avenue & Broadway
Skagway, Alaska 99840

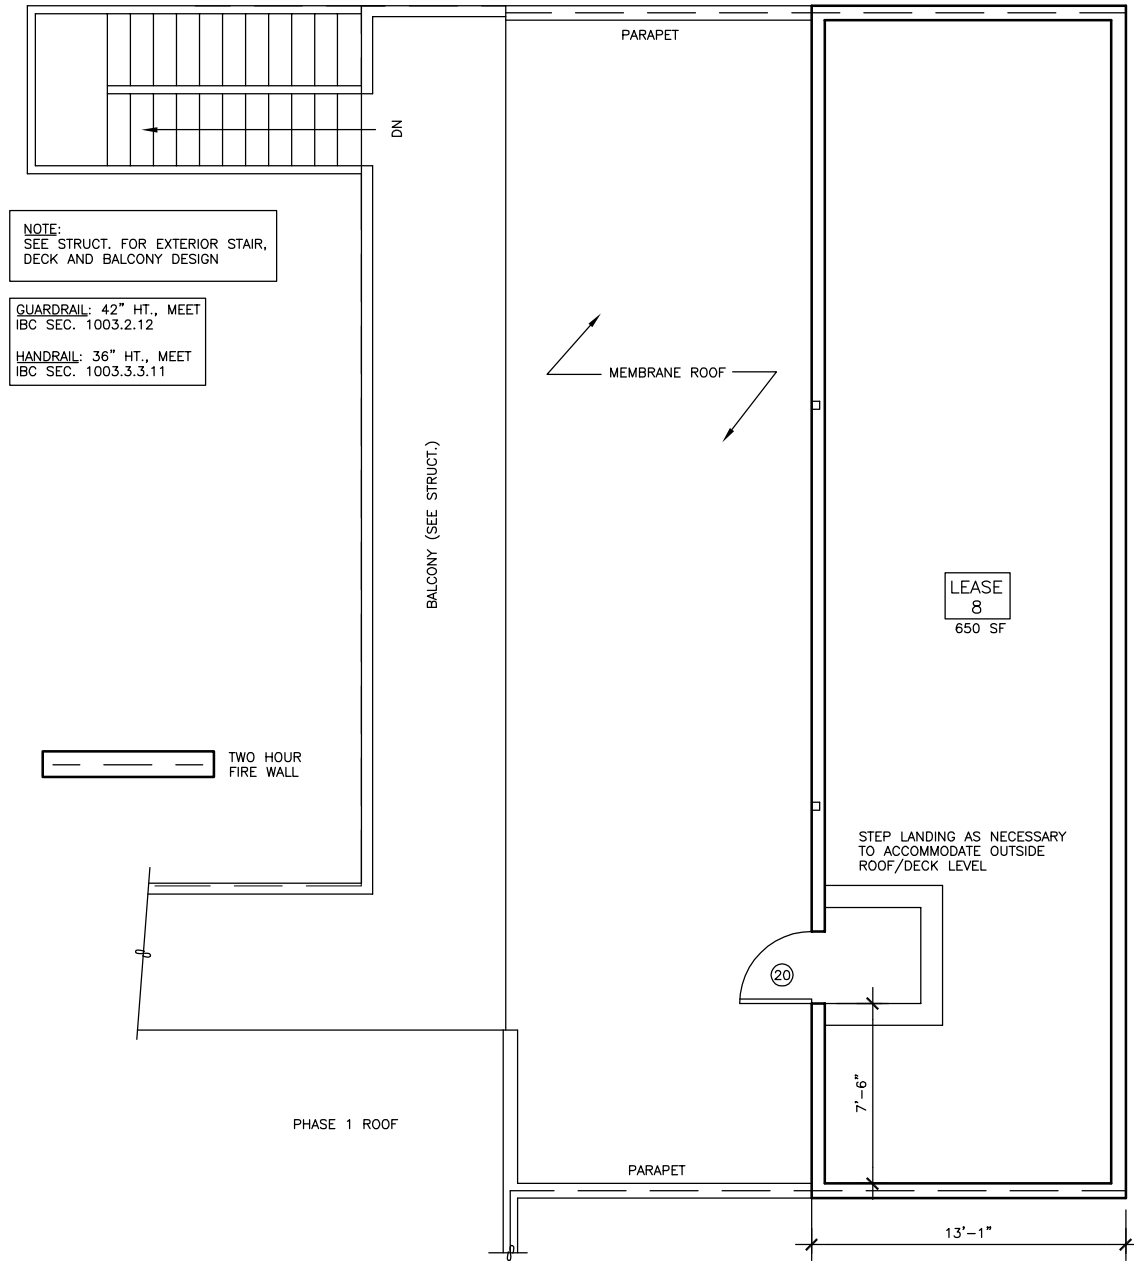

A PHASE 2 - 2ND FLR. PLAN
SCALE: 1/4" = 1'-0" D:\CAD\0314

Number	Date	By	Description of Revisions

Sheet Title
**ENLARGED
FLOOR PLAN**

Scale AS SHOWN (HALF SCALE AT 11X17)
Designed AER Drawn AER
Date MARCH 18, 2004 Checked AER
Approved By AER Job Number 0314

Sheet Number

