


AK Fire Marshal Review No. 2004J-0057

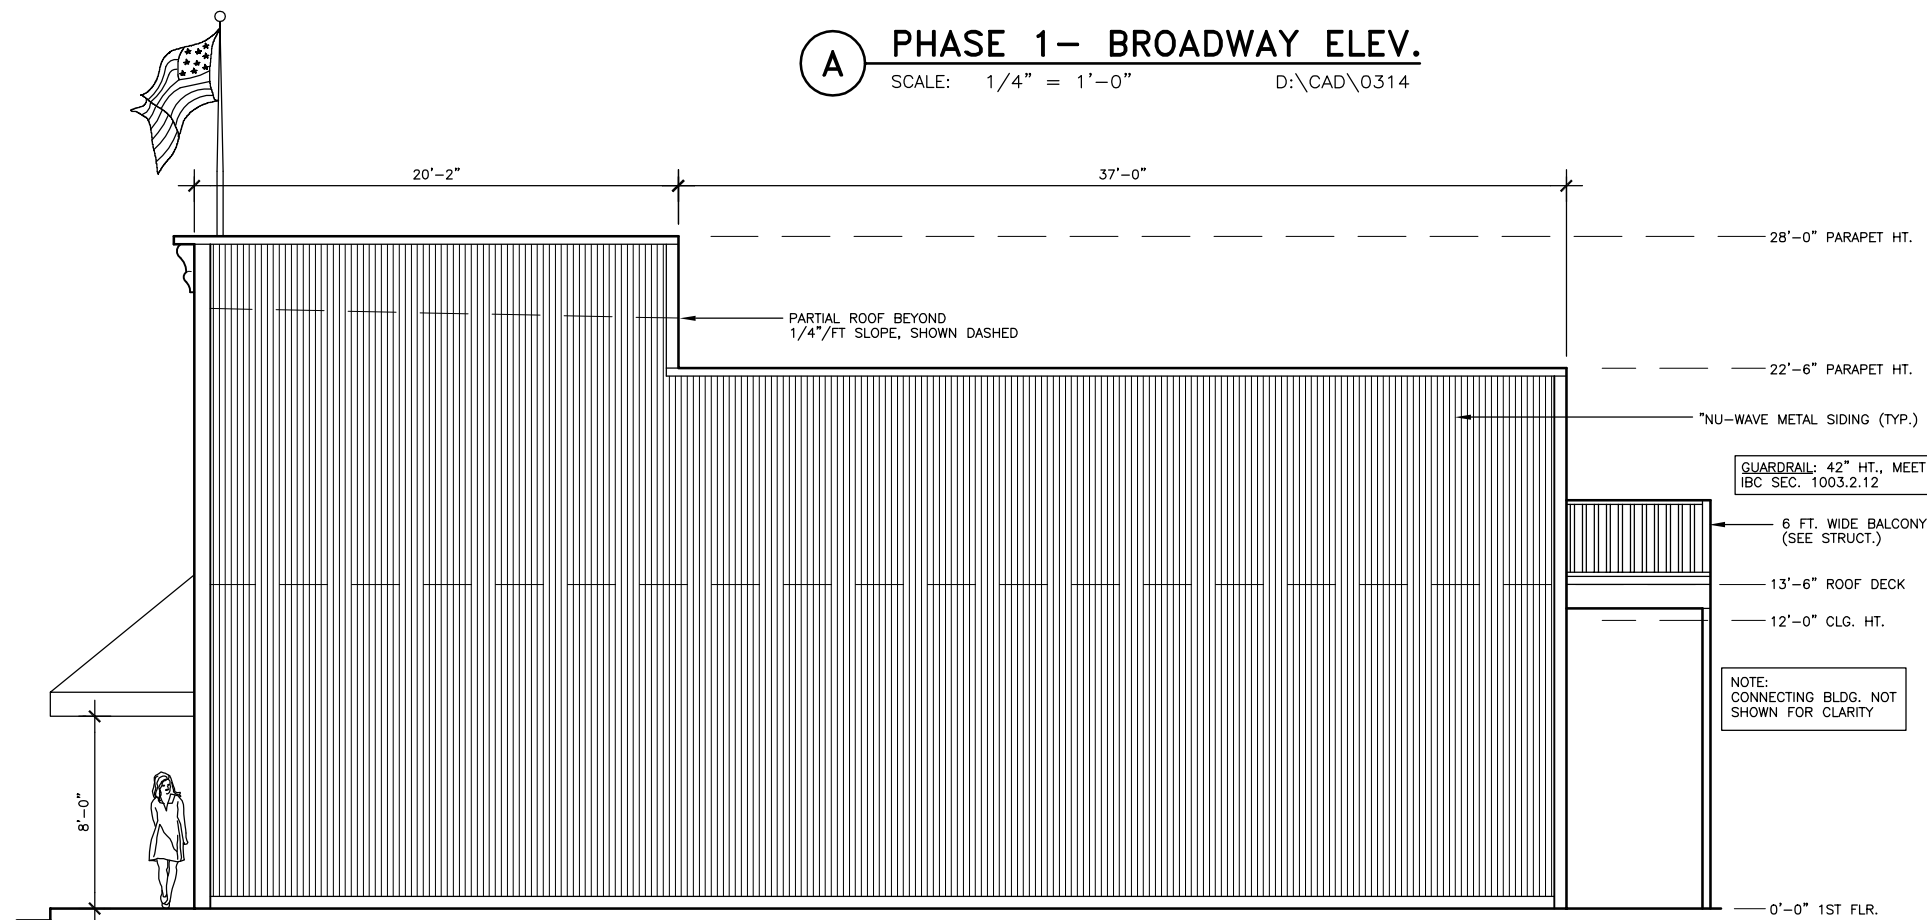

A PHASE 1 – BROADWAY ELEV.
SCALE: 1/4" = 1'-0" D:\CAD\0314



B PHASE 1 – NORTH ELEVATION
SCALE: 1/4" = 1'-0" D:\CAD\0314

CONSTRUCTION DOCUMENTS
SKAGWAY BAZAAR BUILDING

6th Avenue & Broadway
Skagway, Alaska 99840

Number	Date	By	Description of Revisions

Sheet Title
**PHASE 1
EXTERIOR
ELEVATIONS**

Scale AS SHOWN (HALF SCALE AT 11X17)
Designed AER Drawn AER
Date MARCH 18, 2004 Checked AER
Approved By AER Job Number 0314