






AK Fire Marshal Review No. 2004J-0057

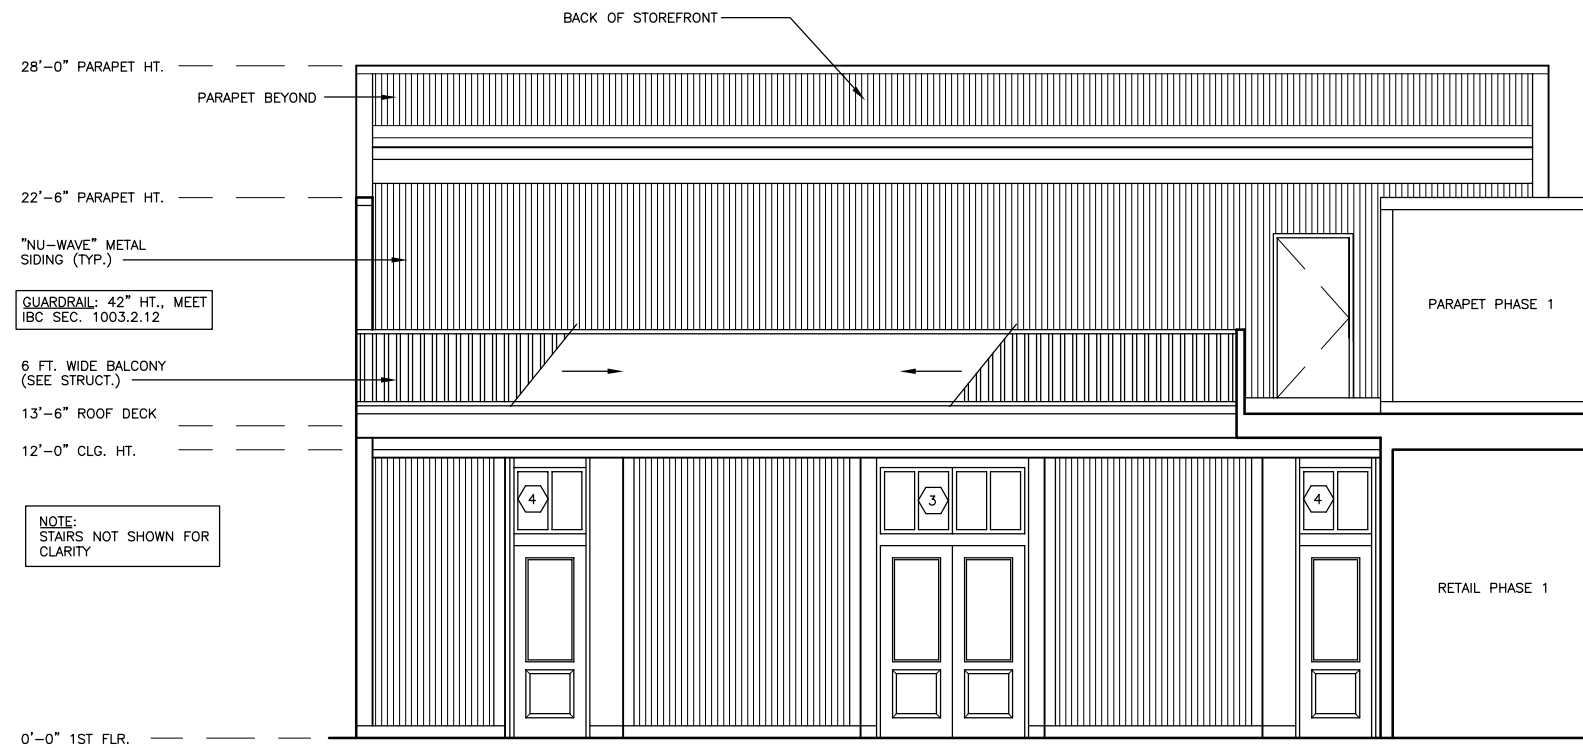

**A PHASE 2- SOUTH ELEVATION**  
SCALE: 1/4" = 1'-0" D:\CAD\0314

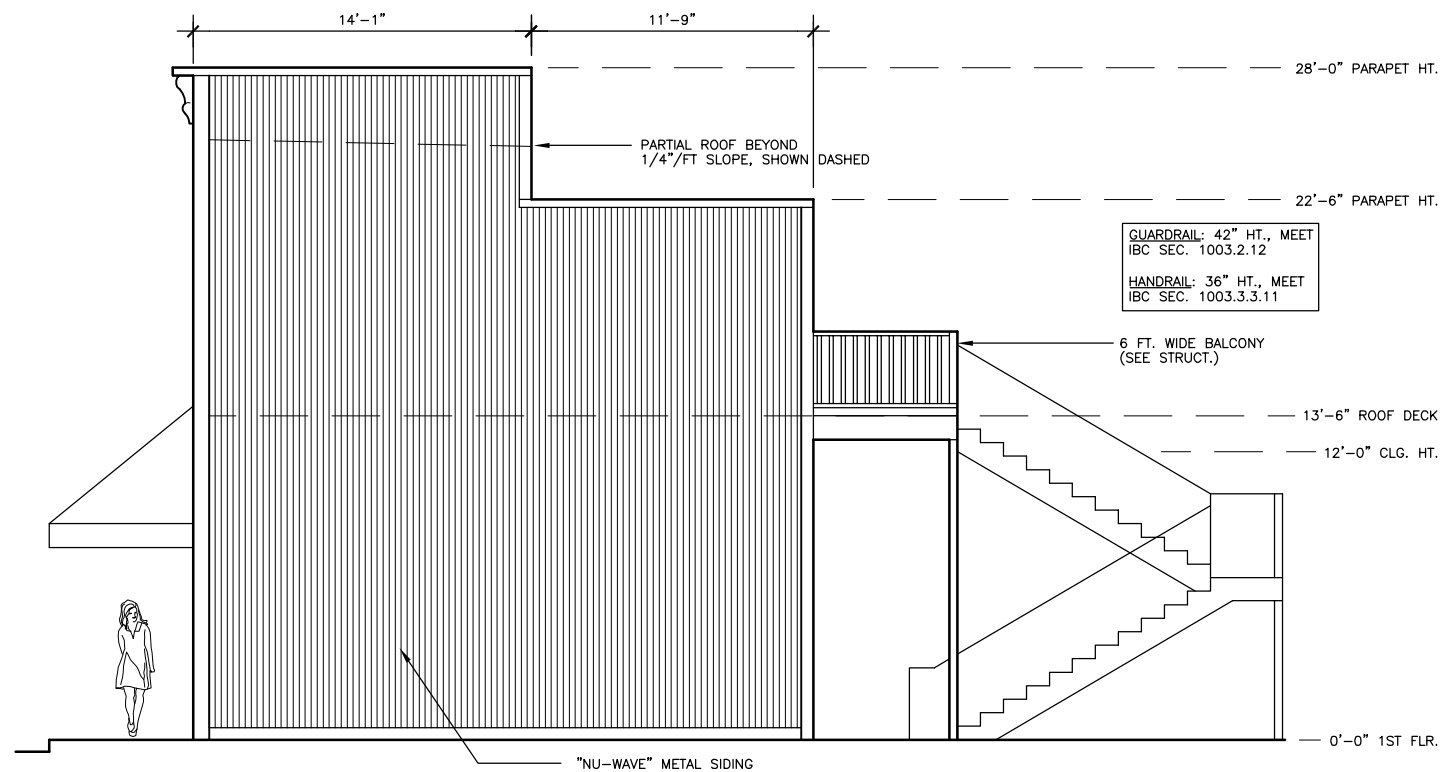

**B PHASE 2- WEST ELEVATION**  
SCALE: 1/4" = 1'-0" D:\CAD\0314

 

CONSTRUCTION DOCUMENTS  
**SKAGWAY BAZAAR BUILDING**

6th Avenue & Broadway  
Skagway, Alaska 99840

Number	Date	By	Description of Revisions

Sheet Title  
**PHASE 2  
EXTERIOR  
ELEVATIONS**

Scale AS SHOWN (HALF SCALE AT 11X17)  
Designed AER Drawn AER  
Date MARCH 18, 2004 Checked AER  
Approved By AER Job Number 0314

Sheet Number