



FOOTING SCHEDULE			
TYPE	SIZE	REINFORCING	REMARKS
A	4'-0" SQx1'-0" DP	4-#5 EW BOT	
B	6'-0" SQx1'-6" DP	6-#5 EW BOT	
C	7'-6" SQx1'-6" DP	10-#5 EW BOT	
D	8'-0" x3'-0" x1'-0" DP	#5 @ 12" OC EW BOT	

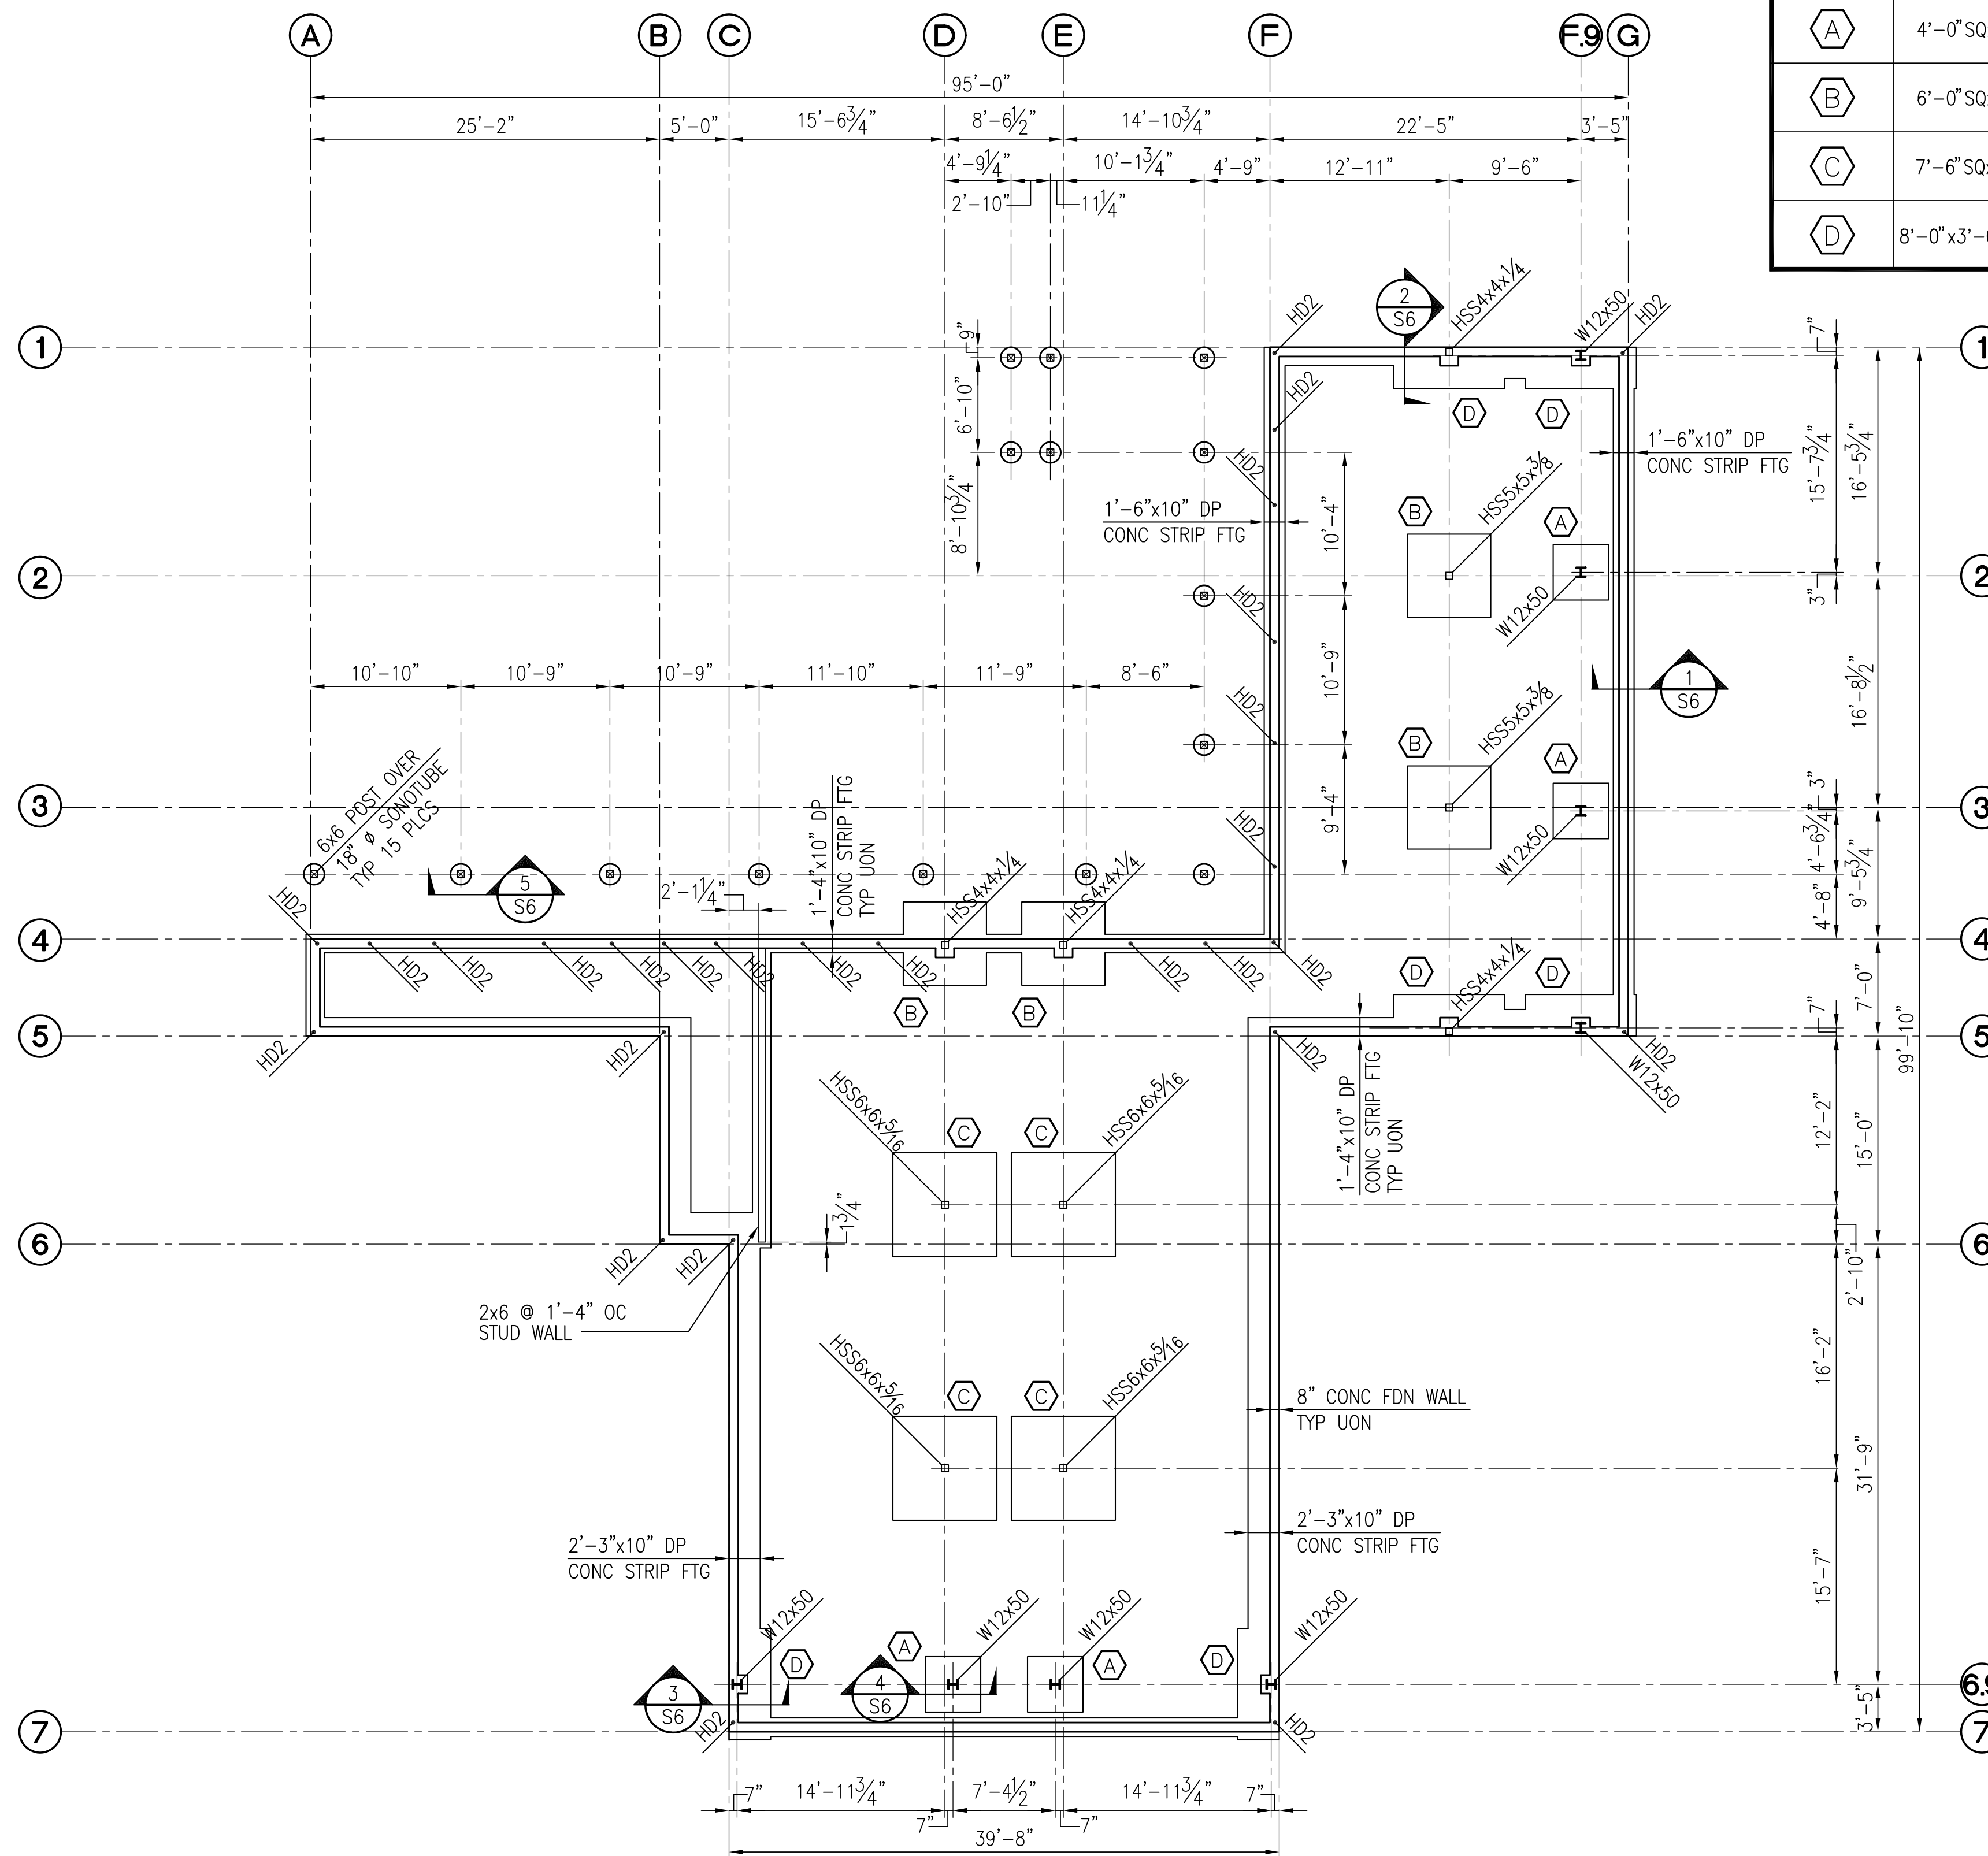

FOUNDATION PLAN
SCALE: 1/8" = 1'-0"

 

- NOTES:
- ELEVATIONS ARE WITH RESPECT TO FIRST FLOOR DATUM OF 0'-0".
 - SPREAD FOOTINGS ARE NOTED THUS
 - TOP OF FOOTING EL -4'-0" UNLESS OTHERWISE NOTED.

SKAGWAY BAZAAR BUILDING

6th Avenue & Broadway
Skagway, Alaska 99840

Number	Date	By	Description of Revisions

Sheet Title
FOUNDATION PLAN

Scale AS SHOWN
Designed SMG Drawn RJW
Date 3/10/04 Checked SMG
Approved By DLB Job Number

Sheet Number