


SKAGWAY BAZAAR BUILDING

6th Avenue & Broadway
Skagway, Alaska 99840


SHEAR WALL SCHEDULE				
WALL	PLYWOOD THICKNESS	NAILS	3/4"Ø ANCHOR BOLT SPACING	COMMENTS
1	1/2"	8d @ 4" OC	4'-0" OC	
2	1/2"	8d @ 4" OC	2'-0" OC	SEE NOTE 1

NOTES:

- BOTH SIDES SHEATHED, 3x FRAMING REQUIRED AT ALL FRAMING MEMBERS RECEIVING EDGE NAILING FROM ABUTTING PANELS.

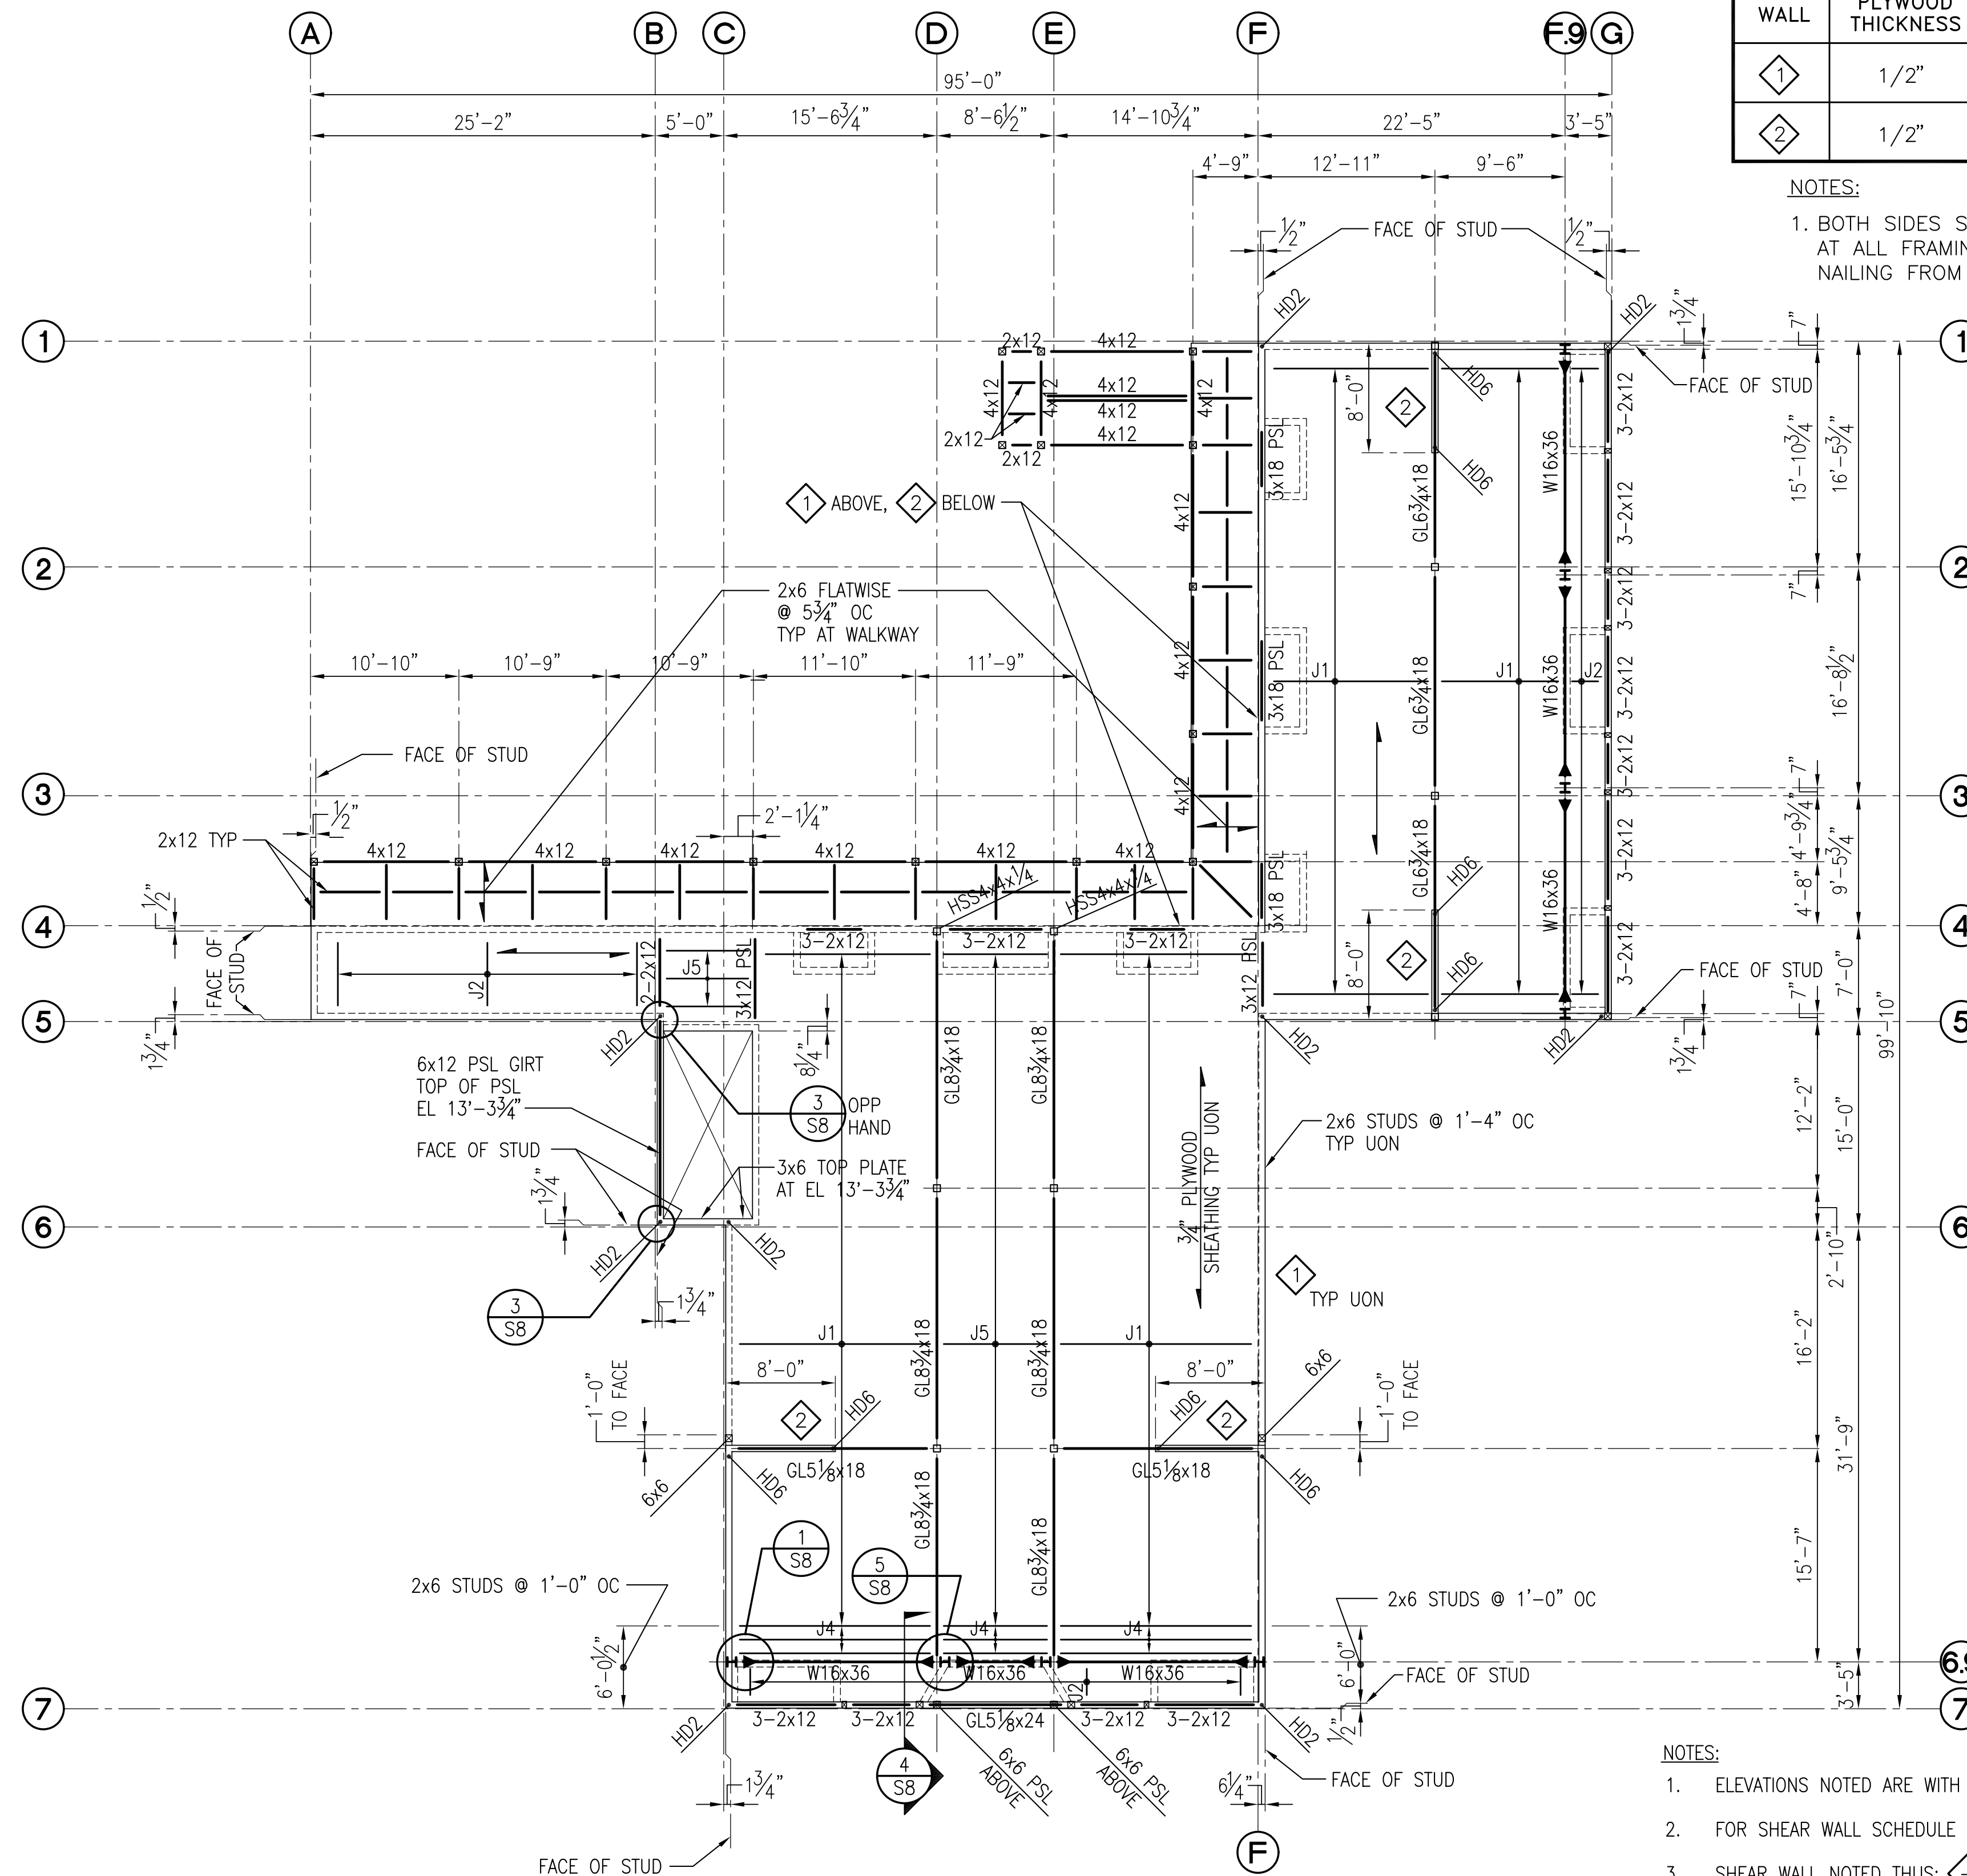

SECOND FLOOR AND LOW ROOF FRAMING PLAN
SCALE: 1/8" = 1'-0"

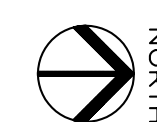

NOTES:

- ELEVATIONS NOTED ARE WITH RESPECT TO FIRST FLOOR DATUM OF 0'-0".
- FOR SHEAR WALL SCHEDULE SEE SHT S4.
- SHEAR WALL NOTED THUS: .
- TYPICAL HEADER 3-2x8 UNLESS OTHERWISE NOTED.
- ALL EXTERIOR DECK FRAMING TO BE PRESSURE TREATED (PT).
- TOP OF PLYWOOD FLOOR EL = 13'-6".
- SEE S3 FOR JOIST SCHEDULE.

Number	Date	By	Description of Revisions

Sheet Title
SECOND FLOOR FRAMING PLAN

Scale **AS SHOWN**
Designed **SMG** Drawn **RJW**
Date **3/10/04** Checked **SMG**
Approved By **DLB** Job Number

Sheet Number