


JOIST SCHEDULE		
TYPE	SIZE	SPACING
J1	18" BCI 600	1'-4" OC
J2	2x8	1'-4" OC
J3	16" BCI 500	1'-4" OC
J4	18" BCI 600	1'-0" OC
J5	11 7/8" BCI 400	1'-4" OC

PRELIMINARY  
 NOT FOR  
 CONSTRUCTION




AK Fire Marshal Review No. 2004 J-0057

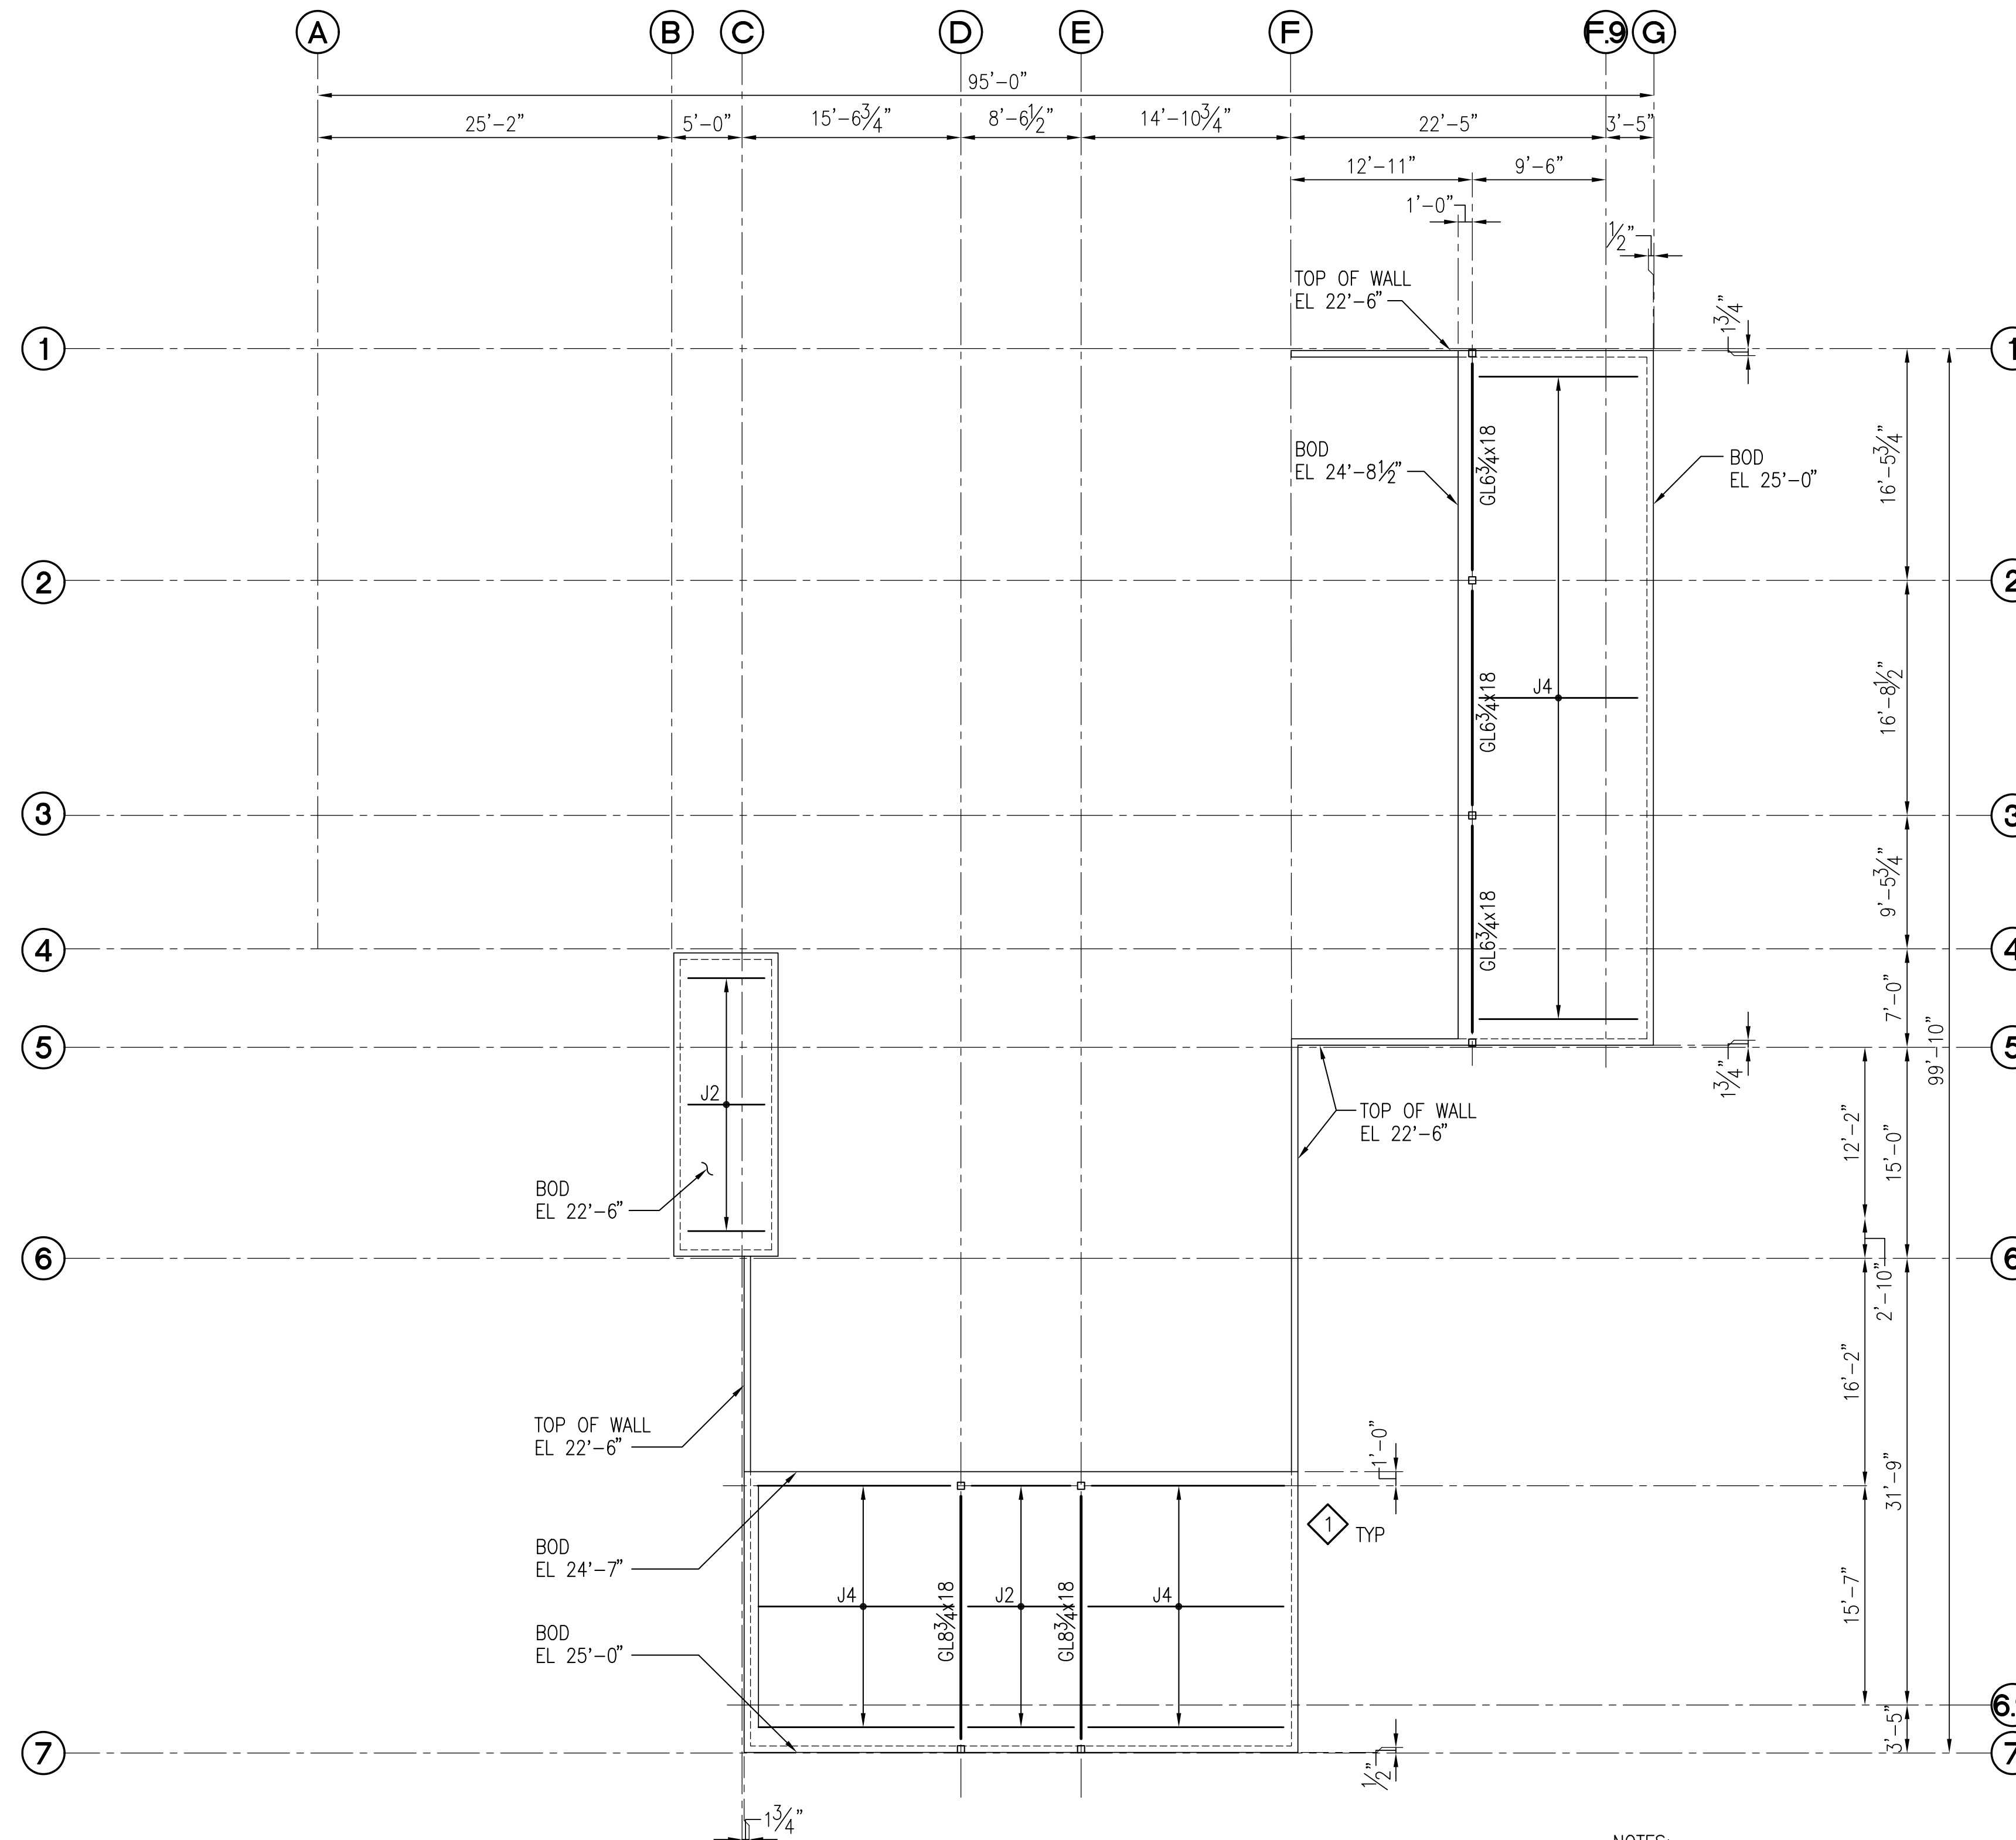

**NOTES:**

- ELEVATIONS NOTED ARE WITH RESPECT TO FIRST FLOOR DATUM OF 0'-0".
- FOR SHEAR WALL SCHEDULE SEE SHT S4.
- SHEAR WALL NOTED THUS: .
- PROVIDE FRAMING AROUND ALL ROOF DECK OPENINGS GREATER THAN 0'-8" PER DETAIL ??? SHT ?. COORDINATE WITH MECHANICAL AND ARCHITECTURAL DRAWINGS FOR ADDITIONAL OPENINGS NOT SHOWN.
- TYPICAL HEADER 3-2x8 UNLESS OTHERWISE NOTED.
- ALL DECK FRAMING TO BE PRESSURE TREATED (PT).
- BOTTOM OF PLYWOOD DECK EL IS NOTED THUS: (X'-Y").

**HIGH ROOF FRAMING PLAN**  
 SCALE: 1/8" = 1'-0"

 

**SKAGWAY BAZAAR BUILDING**

6th Avenue & Broadway  
 Skagway, Alaska 99840

Number	Date	By	Description of Revisions

Sheet Title  
**HIGH ROOF FRAMING PLAN**

Scale **AS SHOWN**

Designed **SMG** Drawn **RJW**

Date **2/9/04** Checked **SMG**

Approved By **DLB** Job Number

Sheet Number

**S5** OF

PRELIMINARY NOT FOR CONSTRUCTION