



CONSTRUCTION DOCUMENTS
SKAGWAY BAZAAR BUILDING - PH. 3


6th Avenue & Broadway
Skagway, Alaska 99840

Number	Date	By	Description of Revisions
#1	3-24-05		CANOPY ADDITION


Sheet Title
**EXTERIOR ELEVATIONS
BUILDING SECTIONS
DETAILS**

Scale AS SHOWN (HALF SCALE AT 11X17)
Designed AER Drawn AER
Date NOV 3, 2004 Checked AER
Approved By AER Job Number 0314


Sheet Number

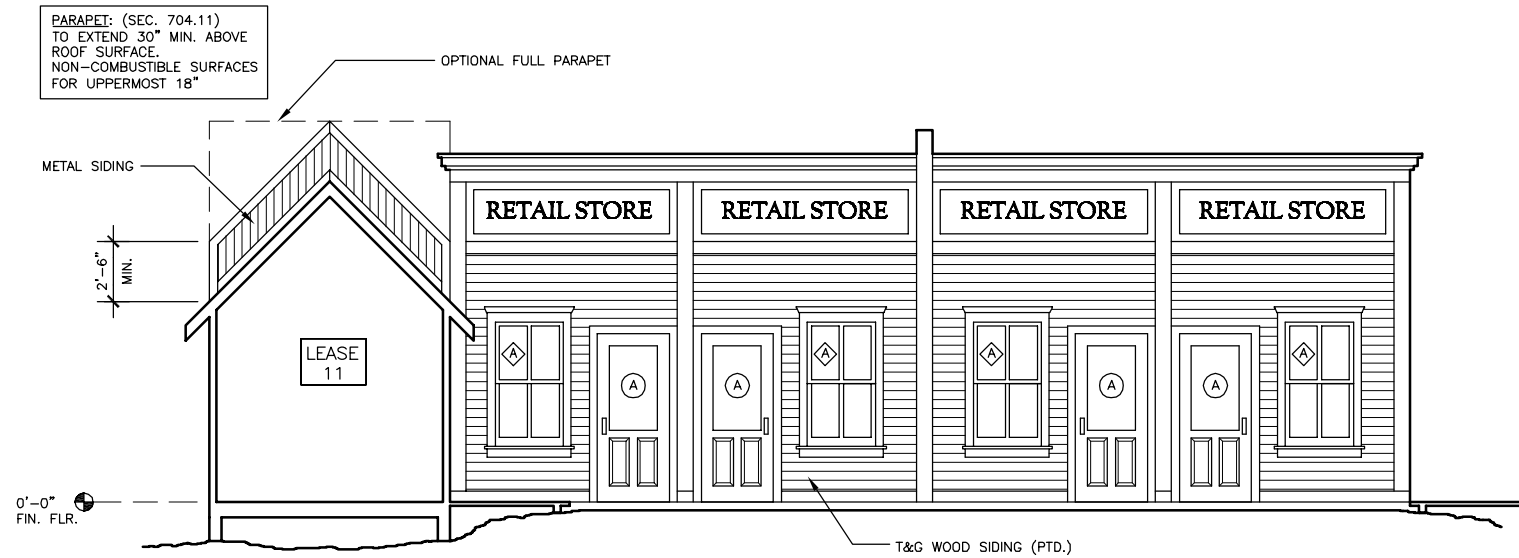


A BLDG. SECTION/EAST ELEV.
SCALE: 1/4" = 1'-0" D:\PROJECTS\0314

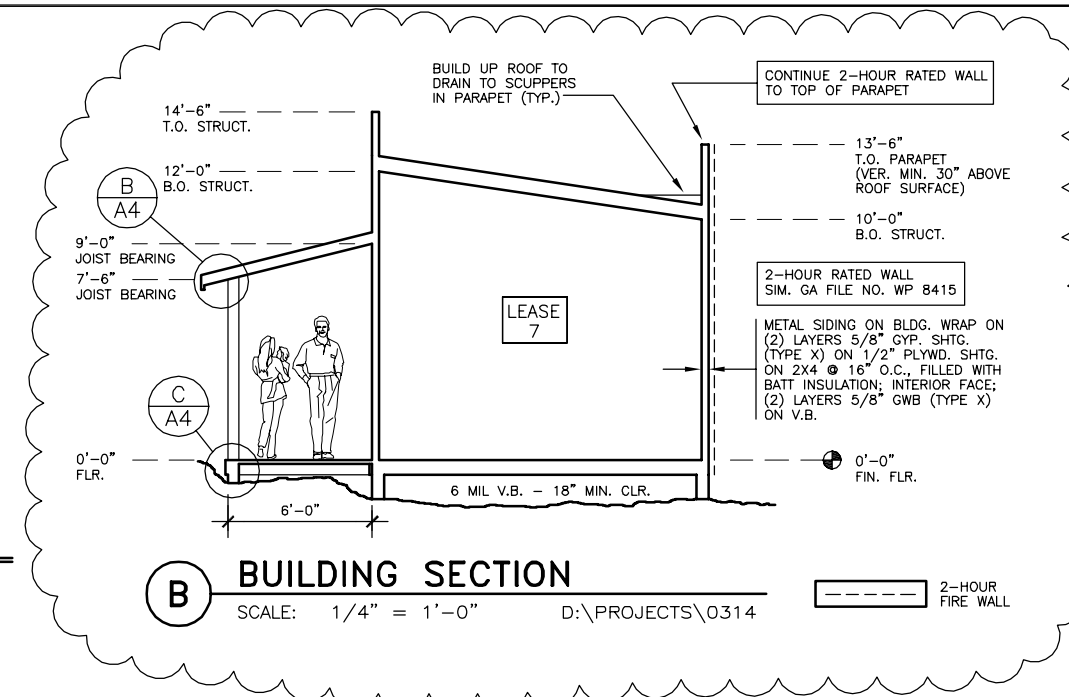


B BUILDING SECTION
SCALE: 1/4" = 1'-0" D:\PROJECTS\0314

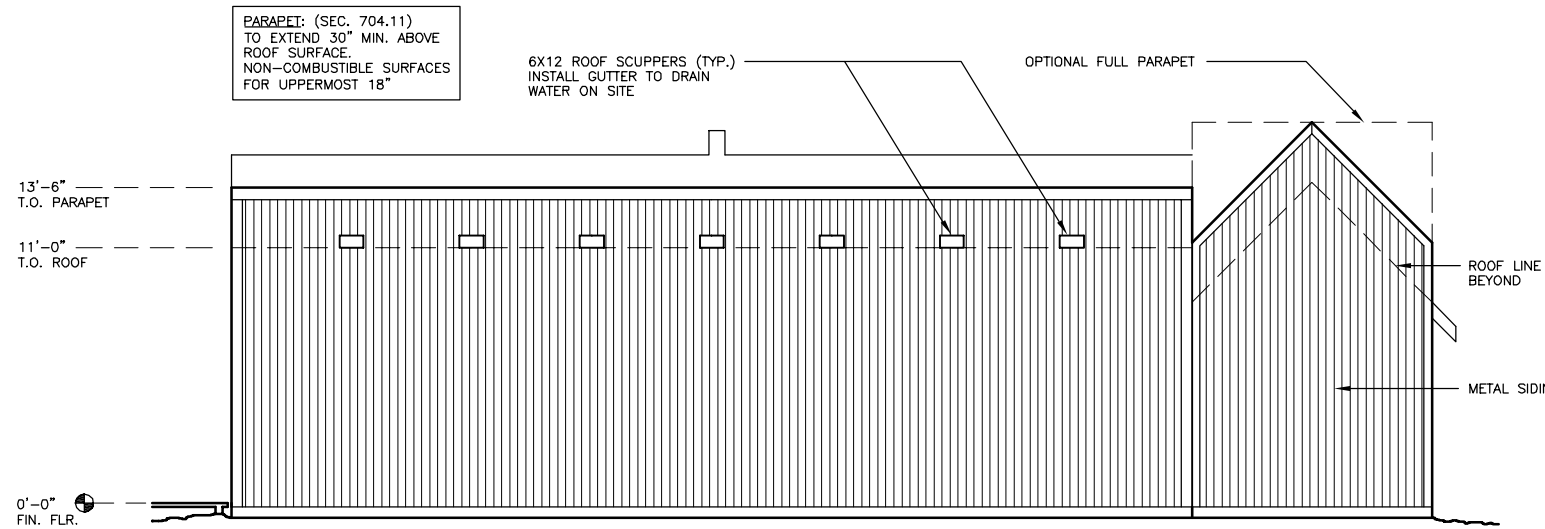


C WEST ELEVATION
SCALE: 1/4" = 1'-0" D:\PROJECTS\0314

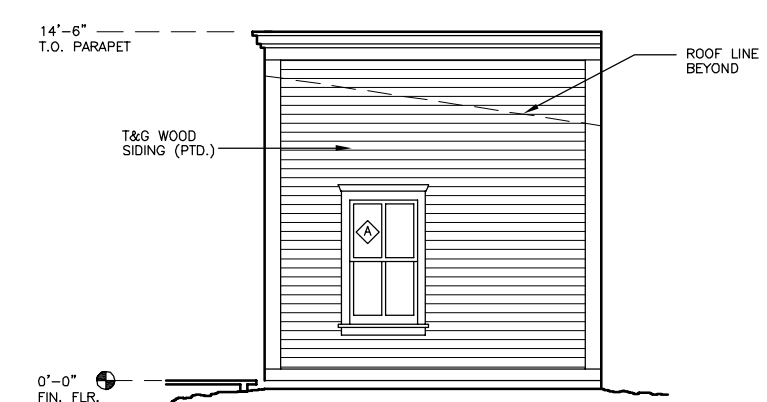


D NORTH ELEVATION
SCALE: 1/4" = 1'-0" D:\PROJECTS\0314

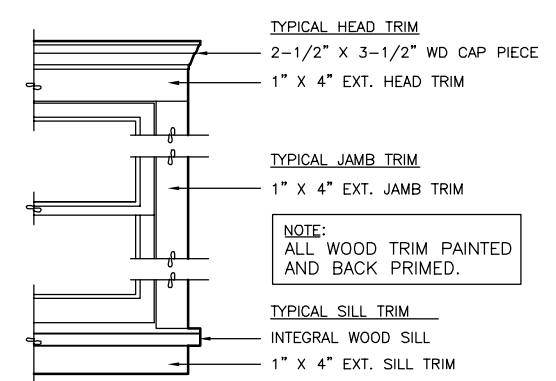

1 EXTERIOR WINDOW TRIM
SCALE: 1" = 1'-0" D:\CAD\0314

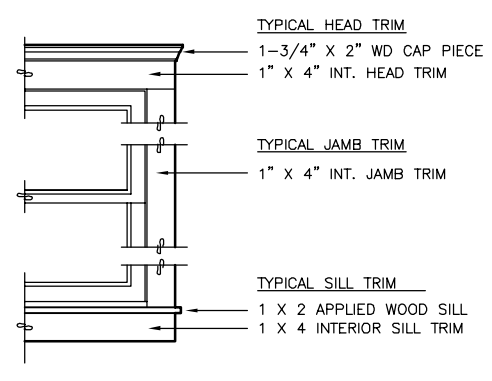

2 INTERIOR WINDOW TRIM
SCALE: 1" = 1'-0" D:\CAD\0314

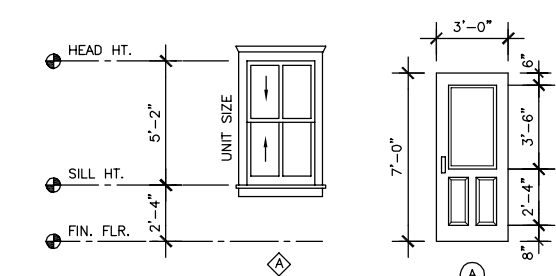

3 DOOR & WINDOW DETAILS
SCALE: 1/4" = 1'-0" D:\PROJECTS\0314