



NOTE:
FACE OF BUILDING FOUNDATION
WALLS SETBACK FROM PROPERTY
LINES 2" WHERE BORDERING
PRIVATE PROPERTY.

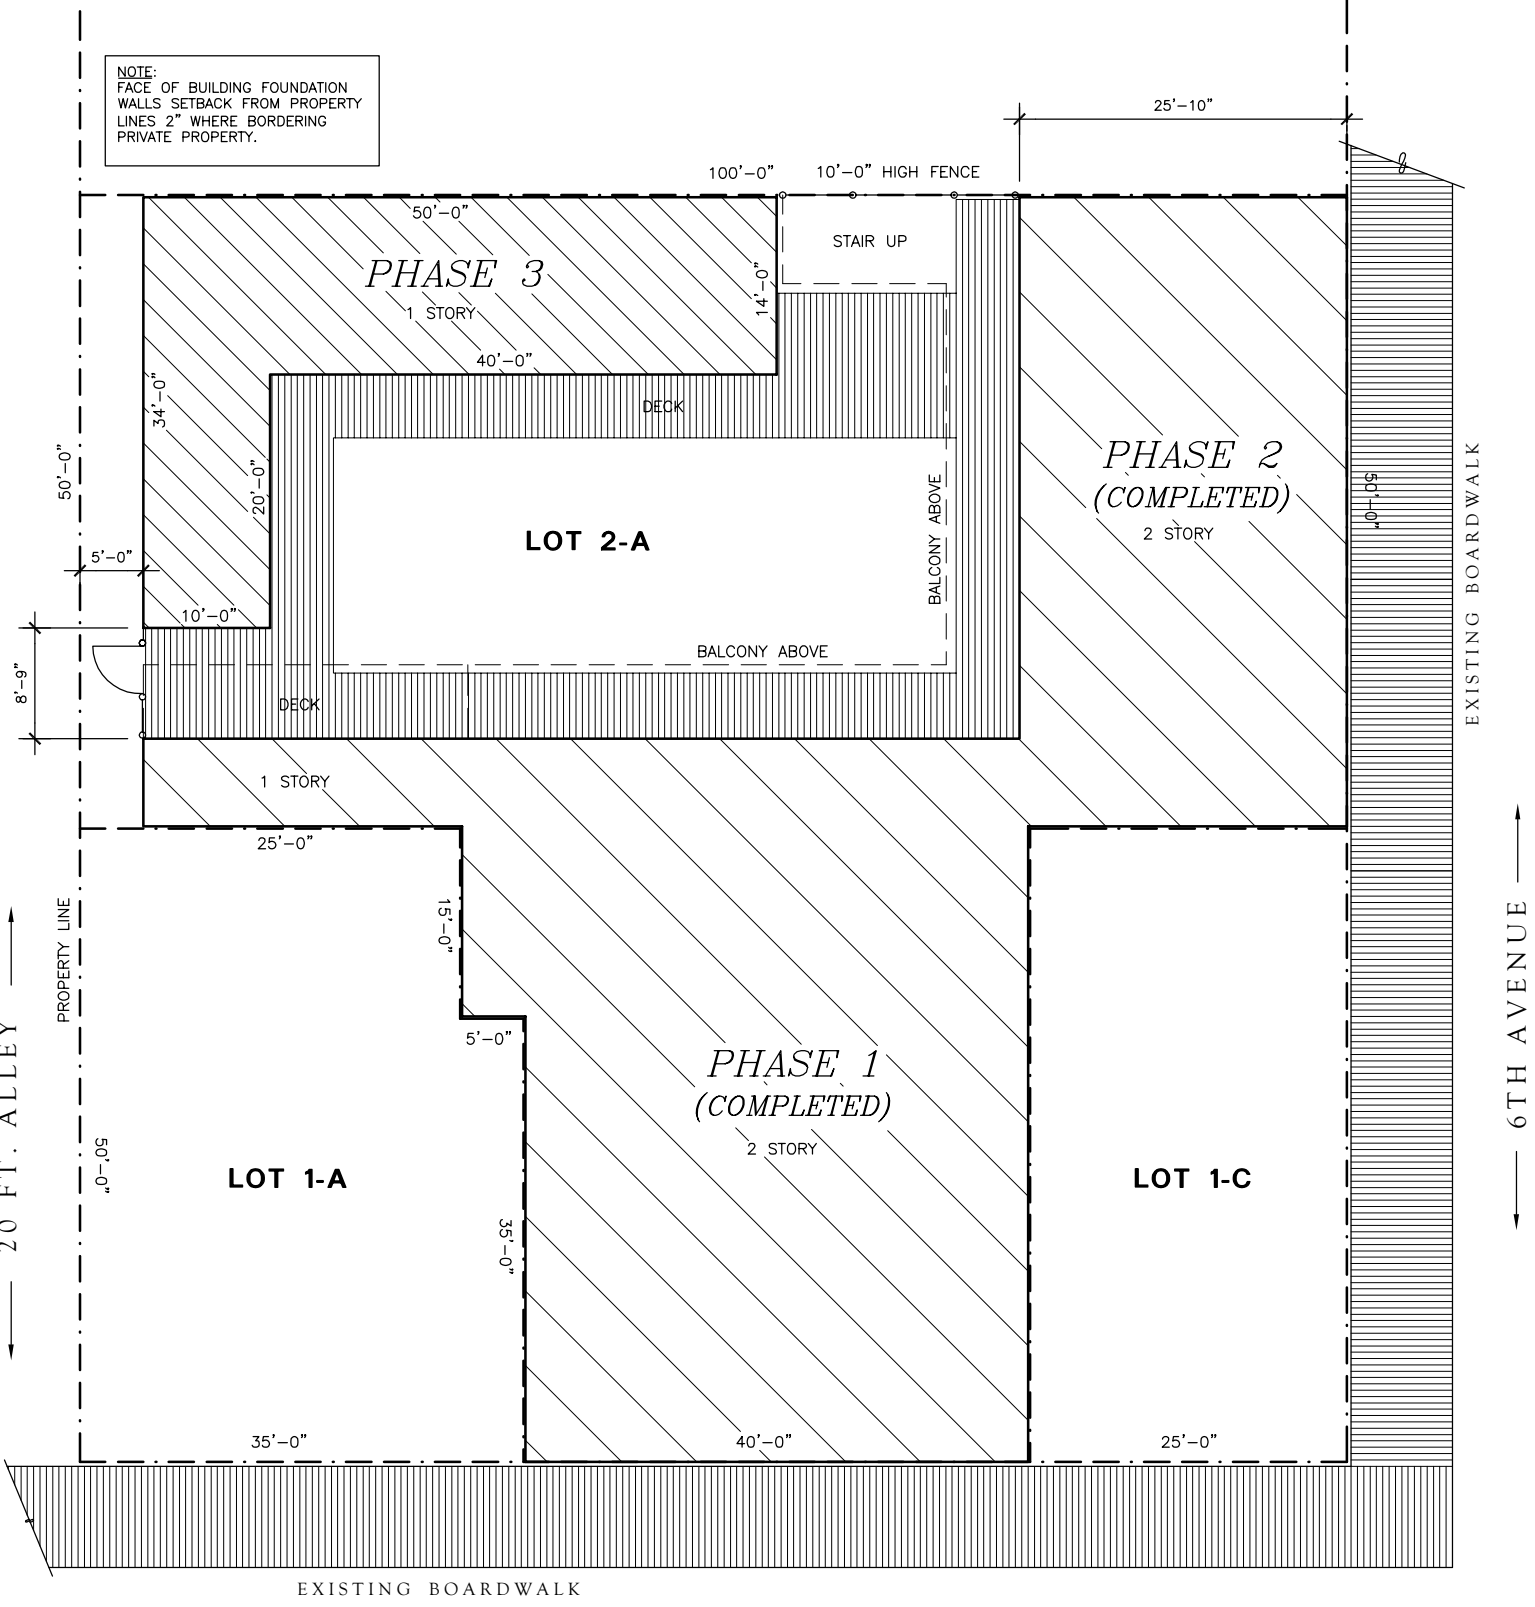

Site Plan - Phases 1, 2 & 3

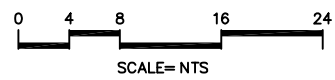

SEPT. 29, 2004

